
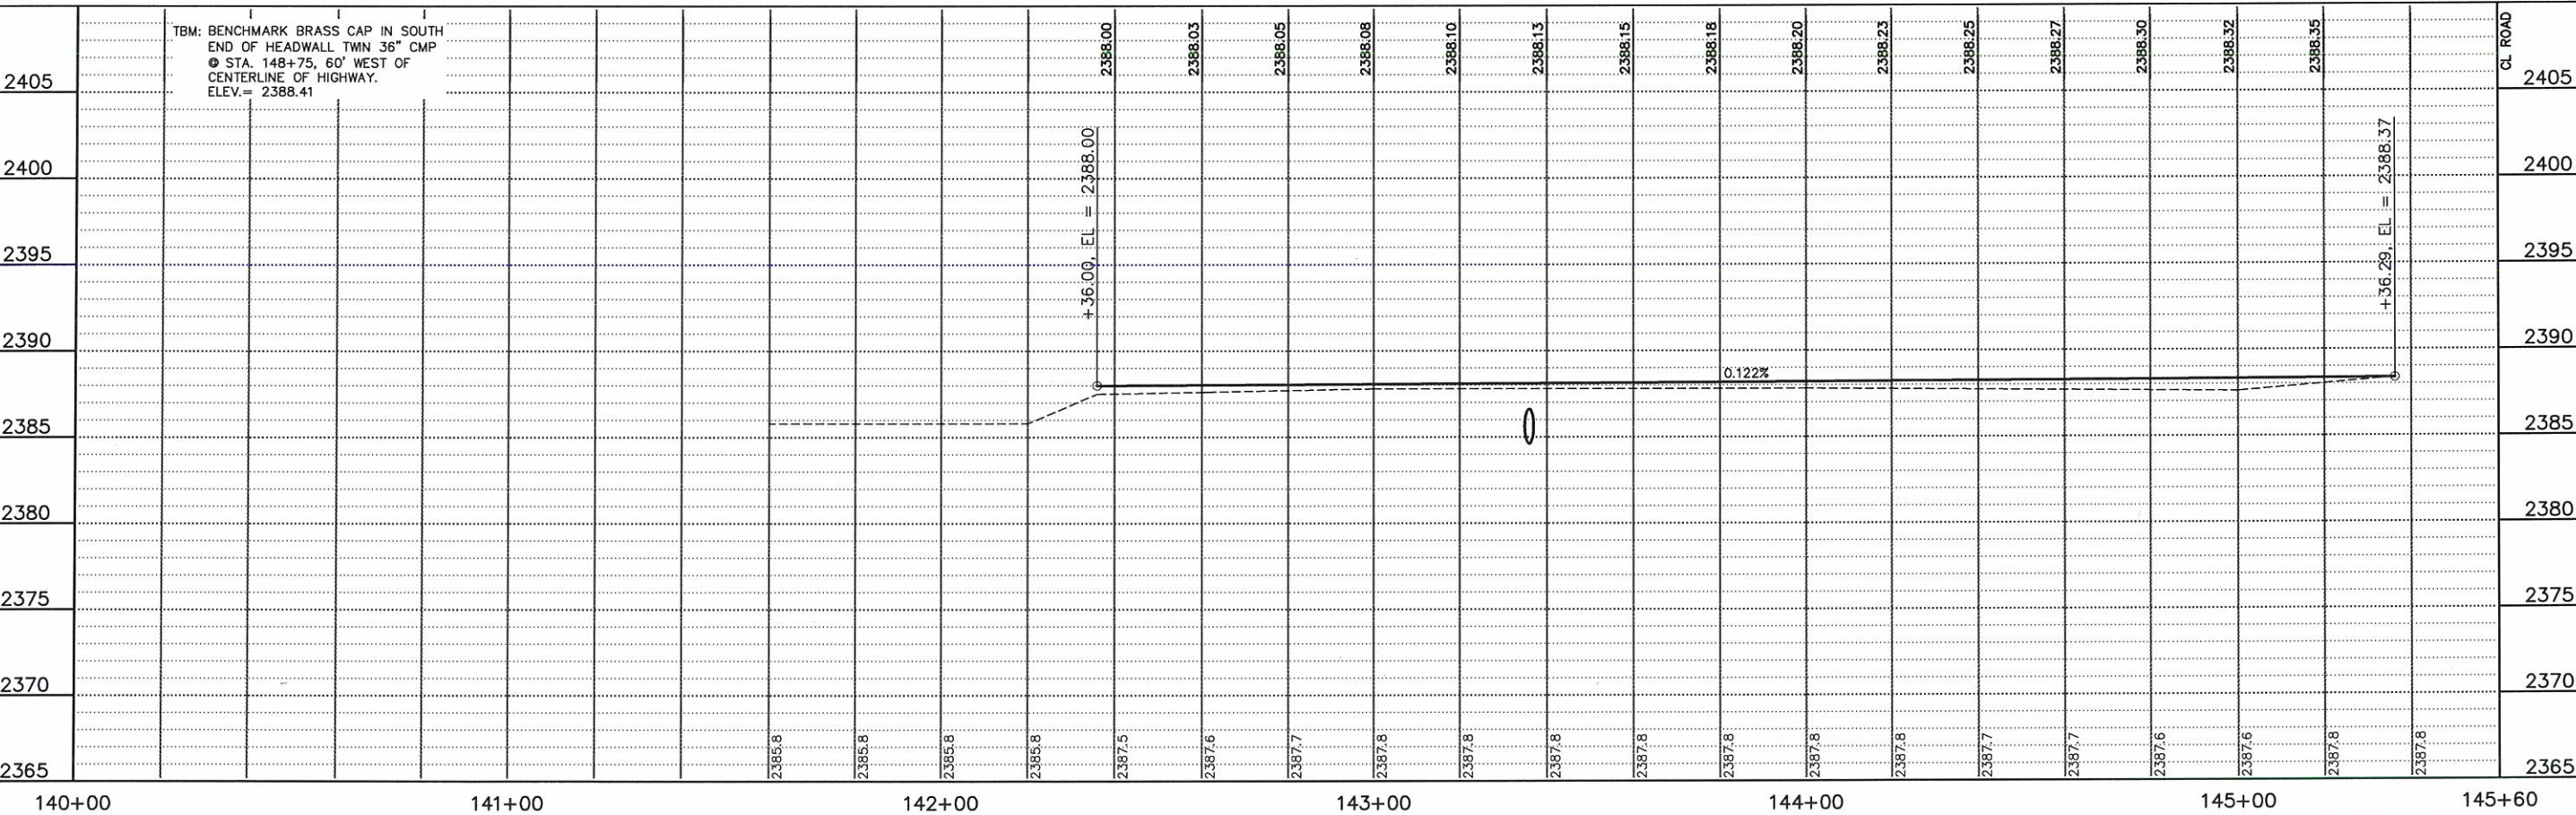


REVISIONS	BY

M&A
 Miller & Associates
 Consulting Engineers, P.C.
 Kearney, NE (308) 234-6456
 McCook, NE (308) 345-3710

JEFFERY ROAD EXTENSION
PLAN & PROFILE
LEXINGTON, NEBRASKA

This document, and the ideas and designs incorporated herein, as an instrument of professional service, is the property of Miller & Associates and is not to be used in whole or in part, for any other project without the written authorization of ©2012 Miller & Associates.

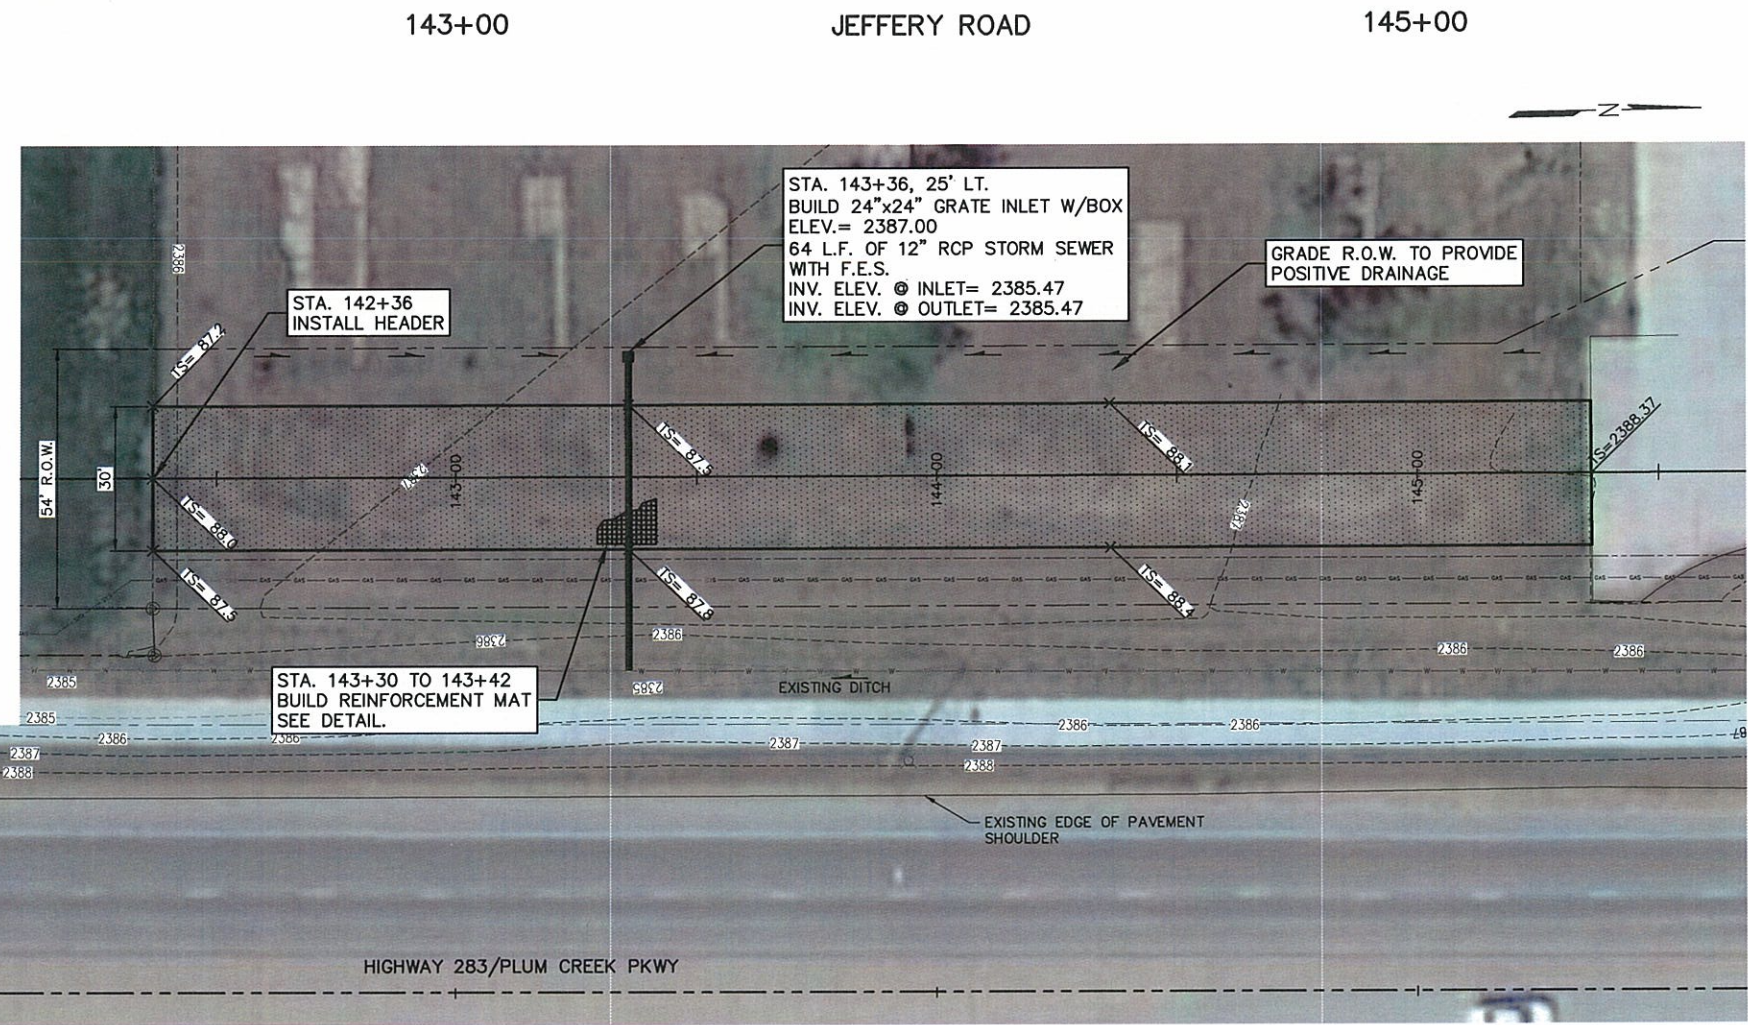

VERIFY SCALES
 BAR IS ONE INCH ON ORIGINAL DRAWING
 0 1"
 IF NOT ONE INCH ON THIS SHEET, ADJUST SCALES ACCORDINGLY.

SCALE:
 PROJECT NO. 127-A1-089
 DATE: JANUARY, 2013
 FIELD BOOK M&A DWG NO.
 DRAWN BY: TLZ APRVD BY: DGD
 SHEET 1

PLOTTED: 1/28/2013 11:44 AM SWED: 1/23/2013 11:17 AM Andrew C. Olson G:\Projects\127\127-A1-089\Drawings\Sheet\Drawings\SH1-L_PP.dwg