




**1** UNIT 10  
SCALE: 3/16" = 1'-0"

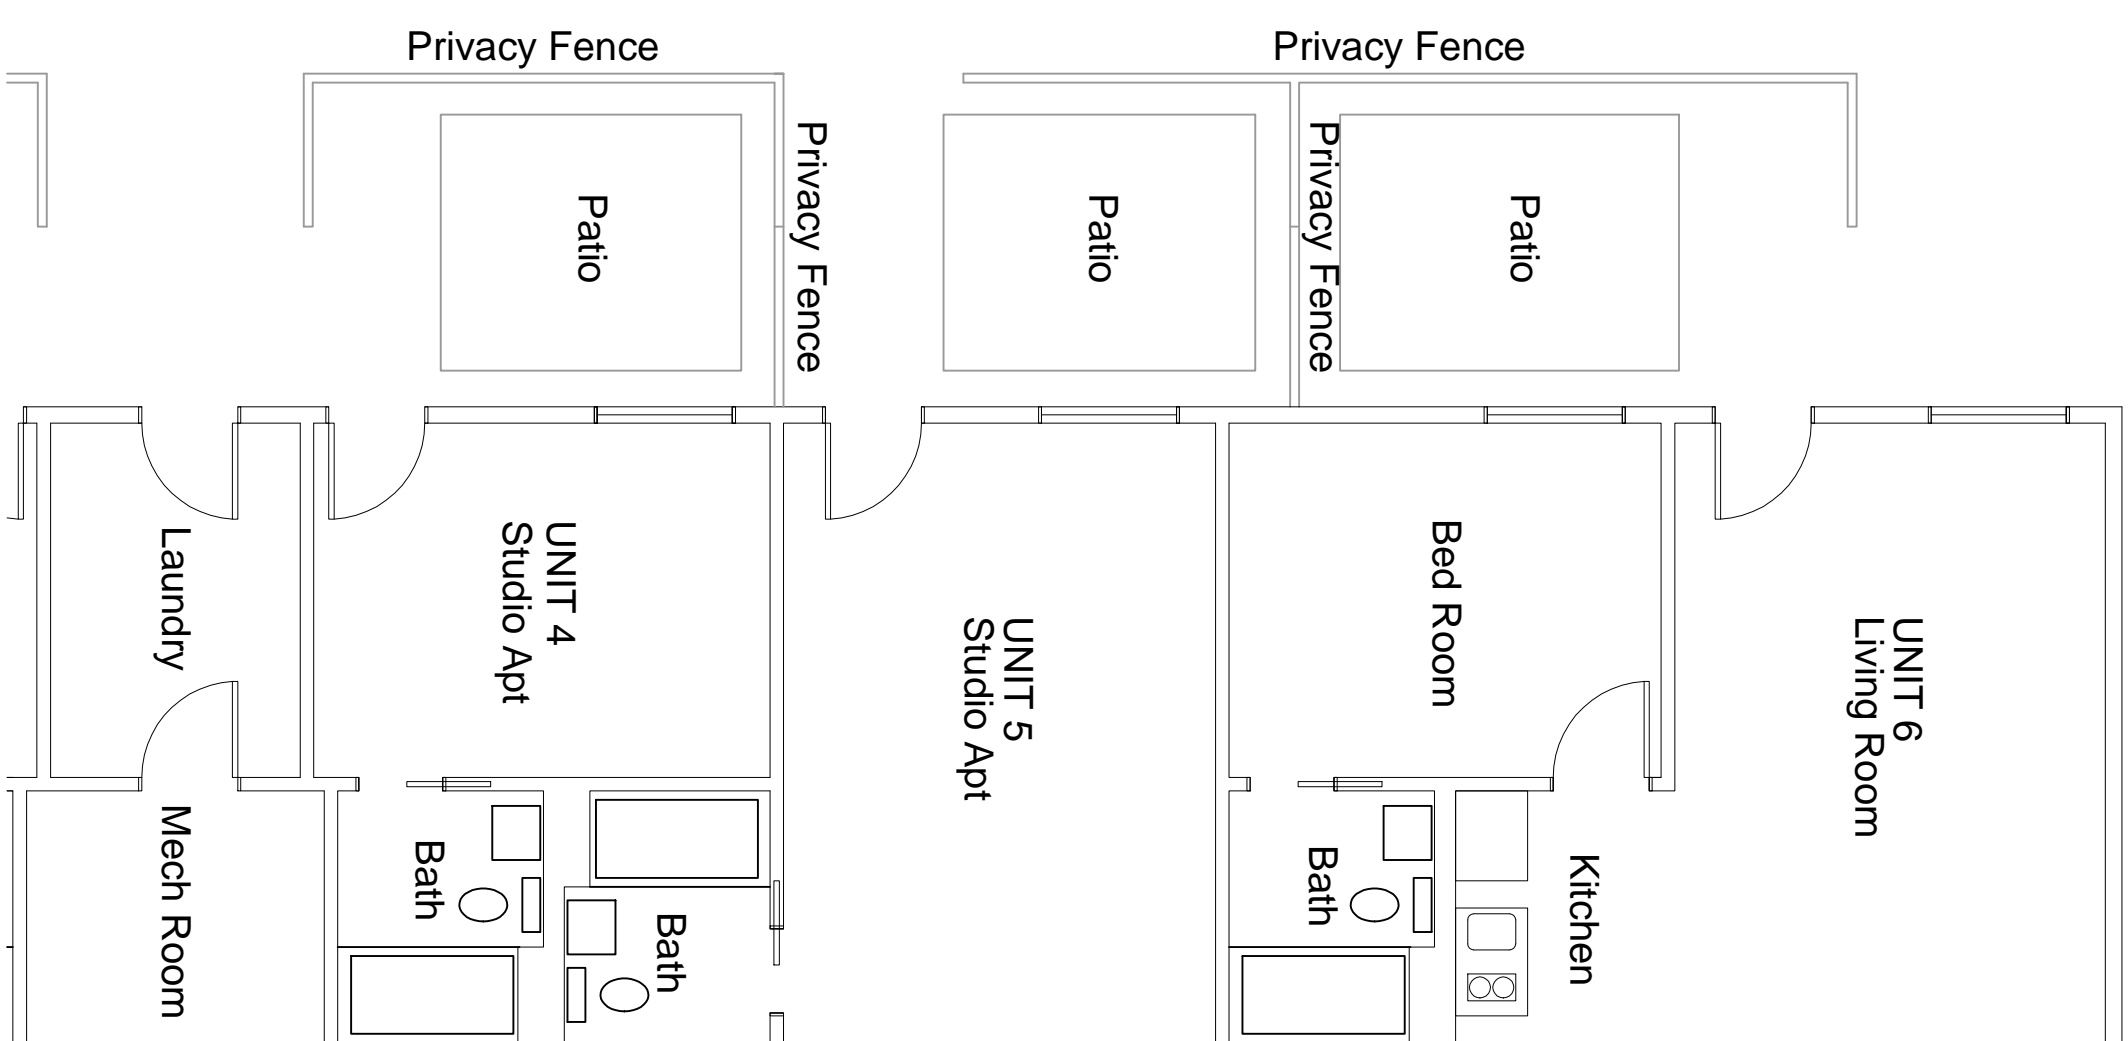


**3** UNITS 4 TO 7  
SCALE: 3/16" = 1'-0"

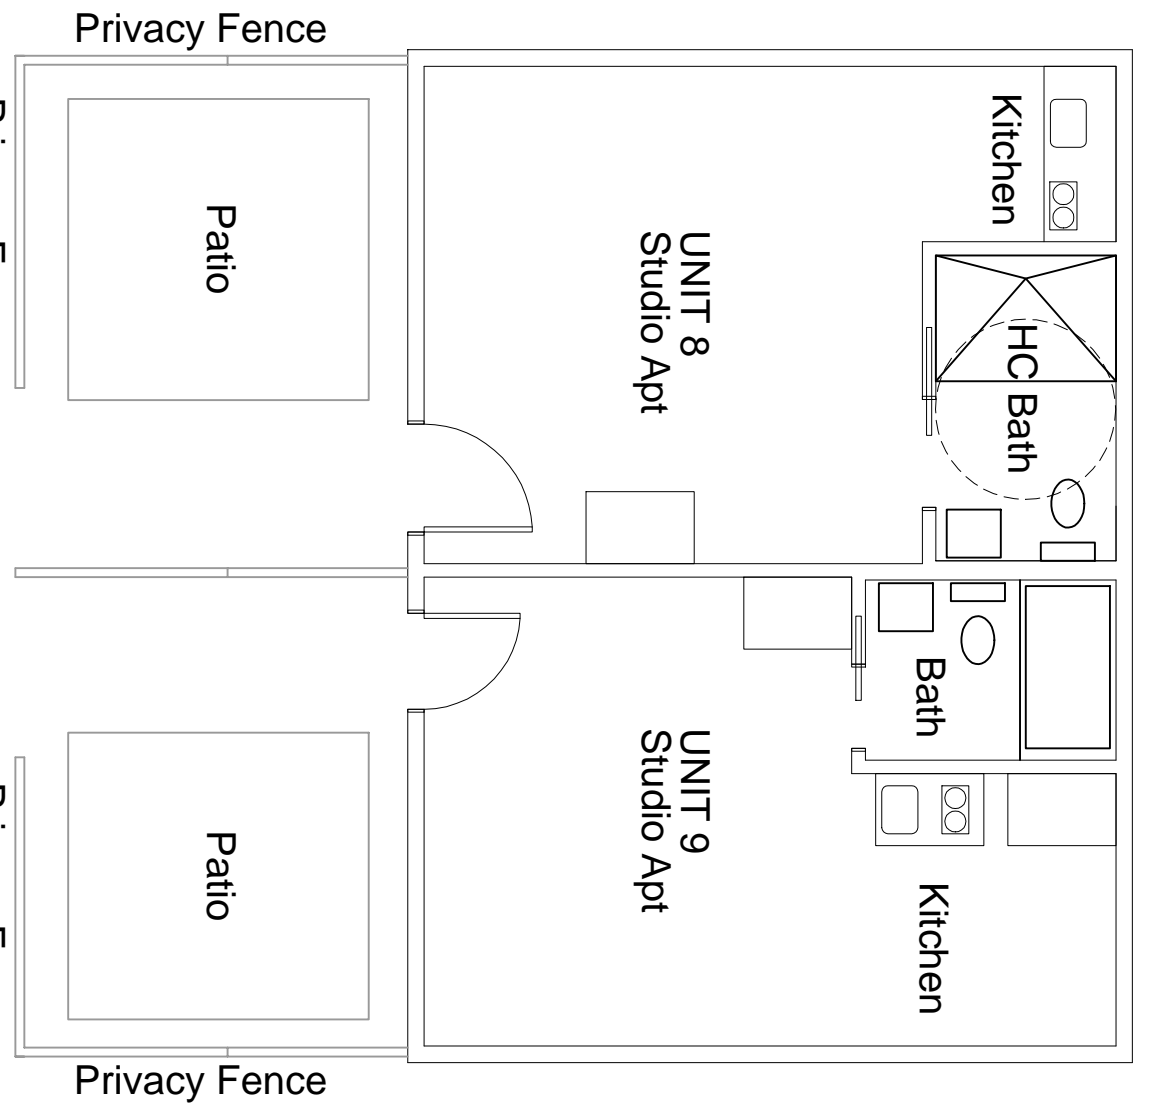

**2** UNITS 8 & 9  
SCALE: 3/16" = 1'-0"

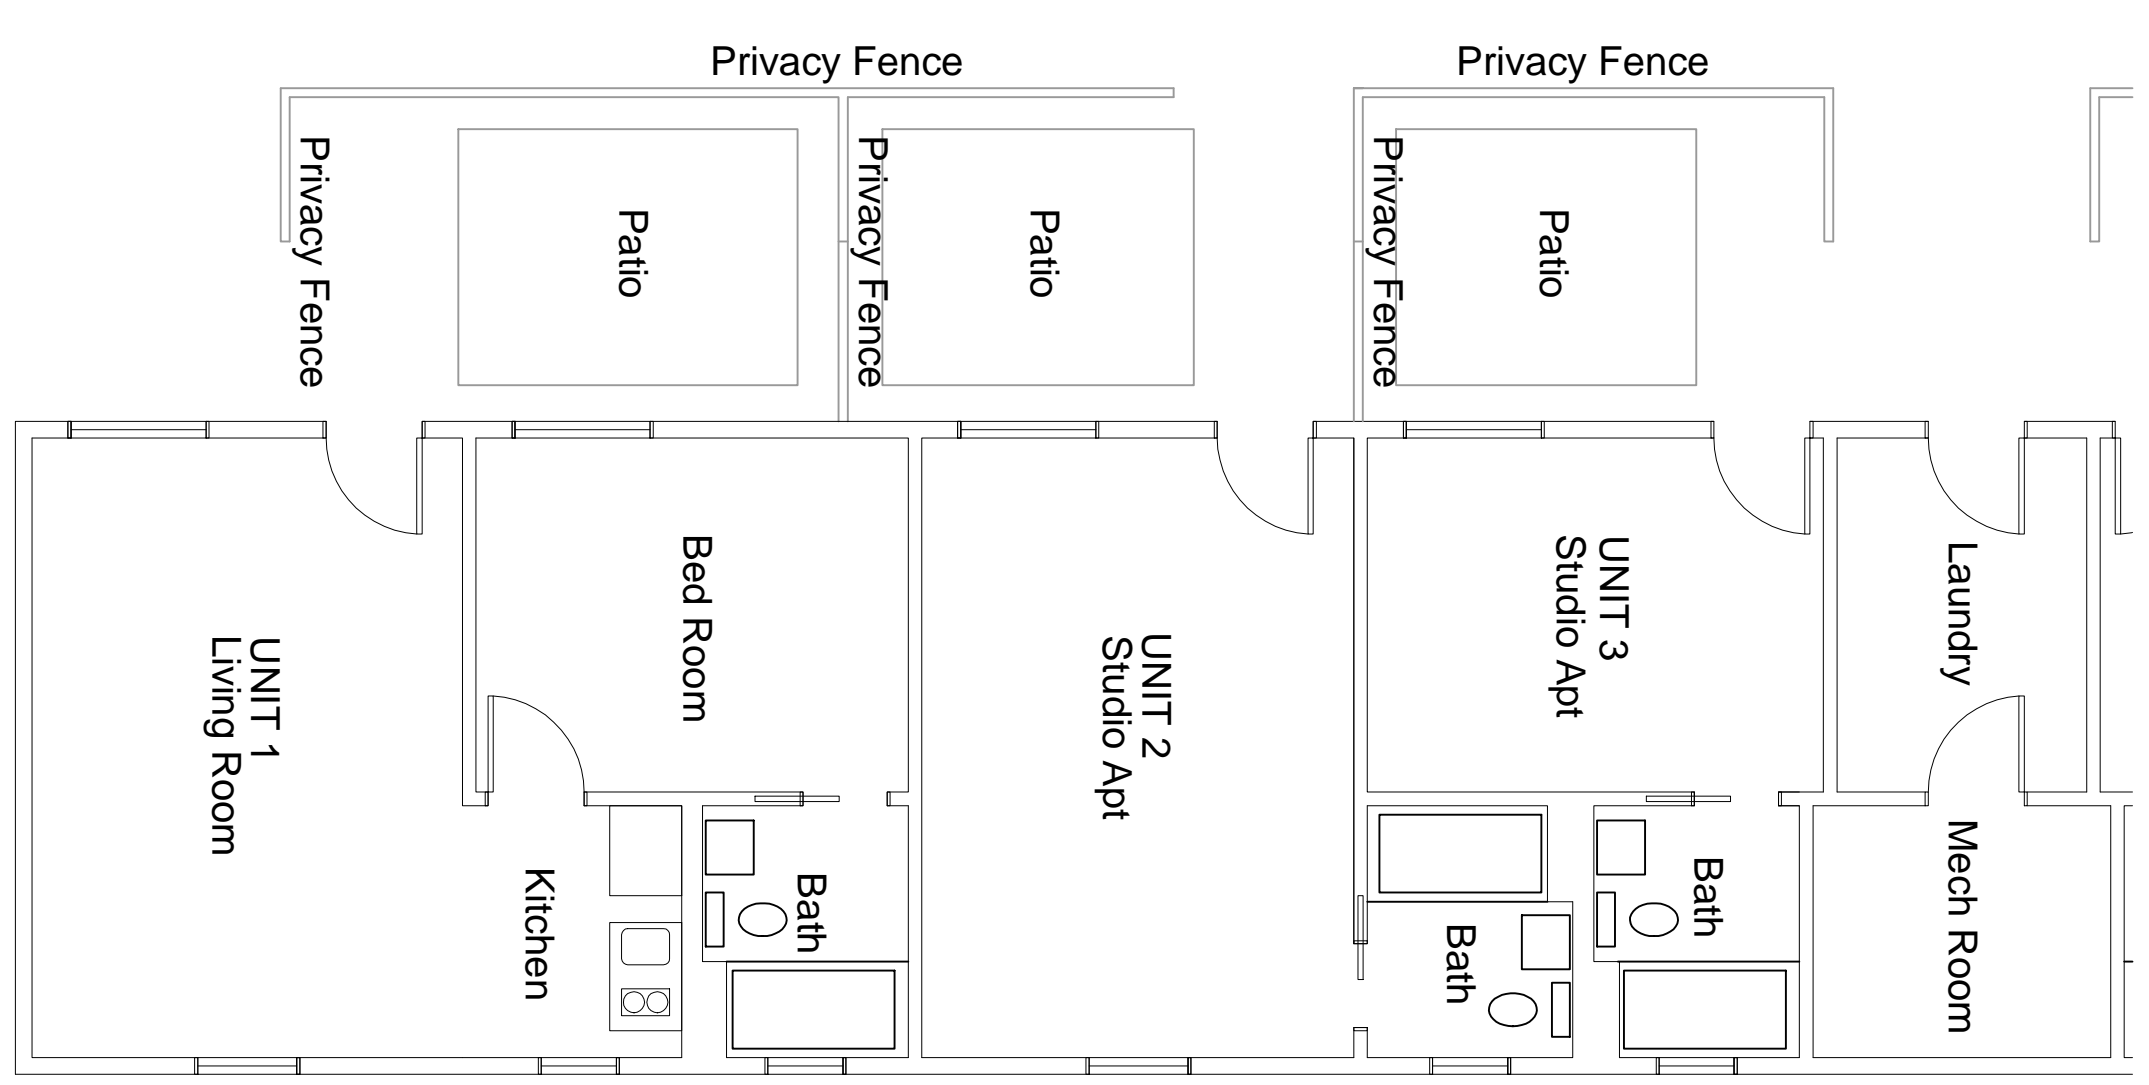

**4** UNITS 1 TO 3  
SCALE: 3/16" = 1'-0"

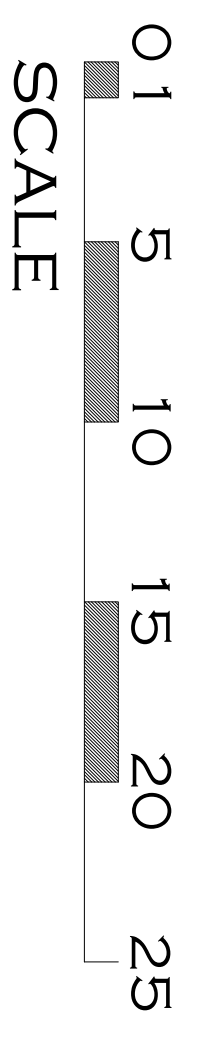

# PLUM CREEK LODGE APARTMENT RENOVATION

ROY EWOLDT  
311 WEST 5TH STREET  
LEXINGTON, NEBRASKA 68850



908 NORTH WASHINGTON STREET  
LEXINGTON, NEBRASKA 68850

308-746-4377  
stanleygould12@msn.com